




1 PLAN  
3/8" = 1'-0"

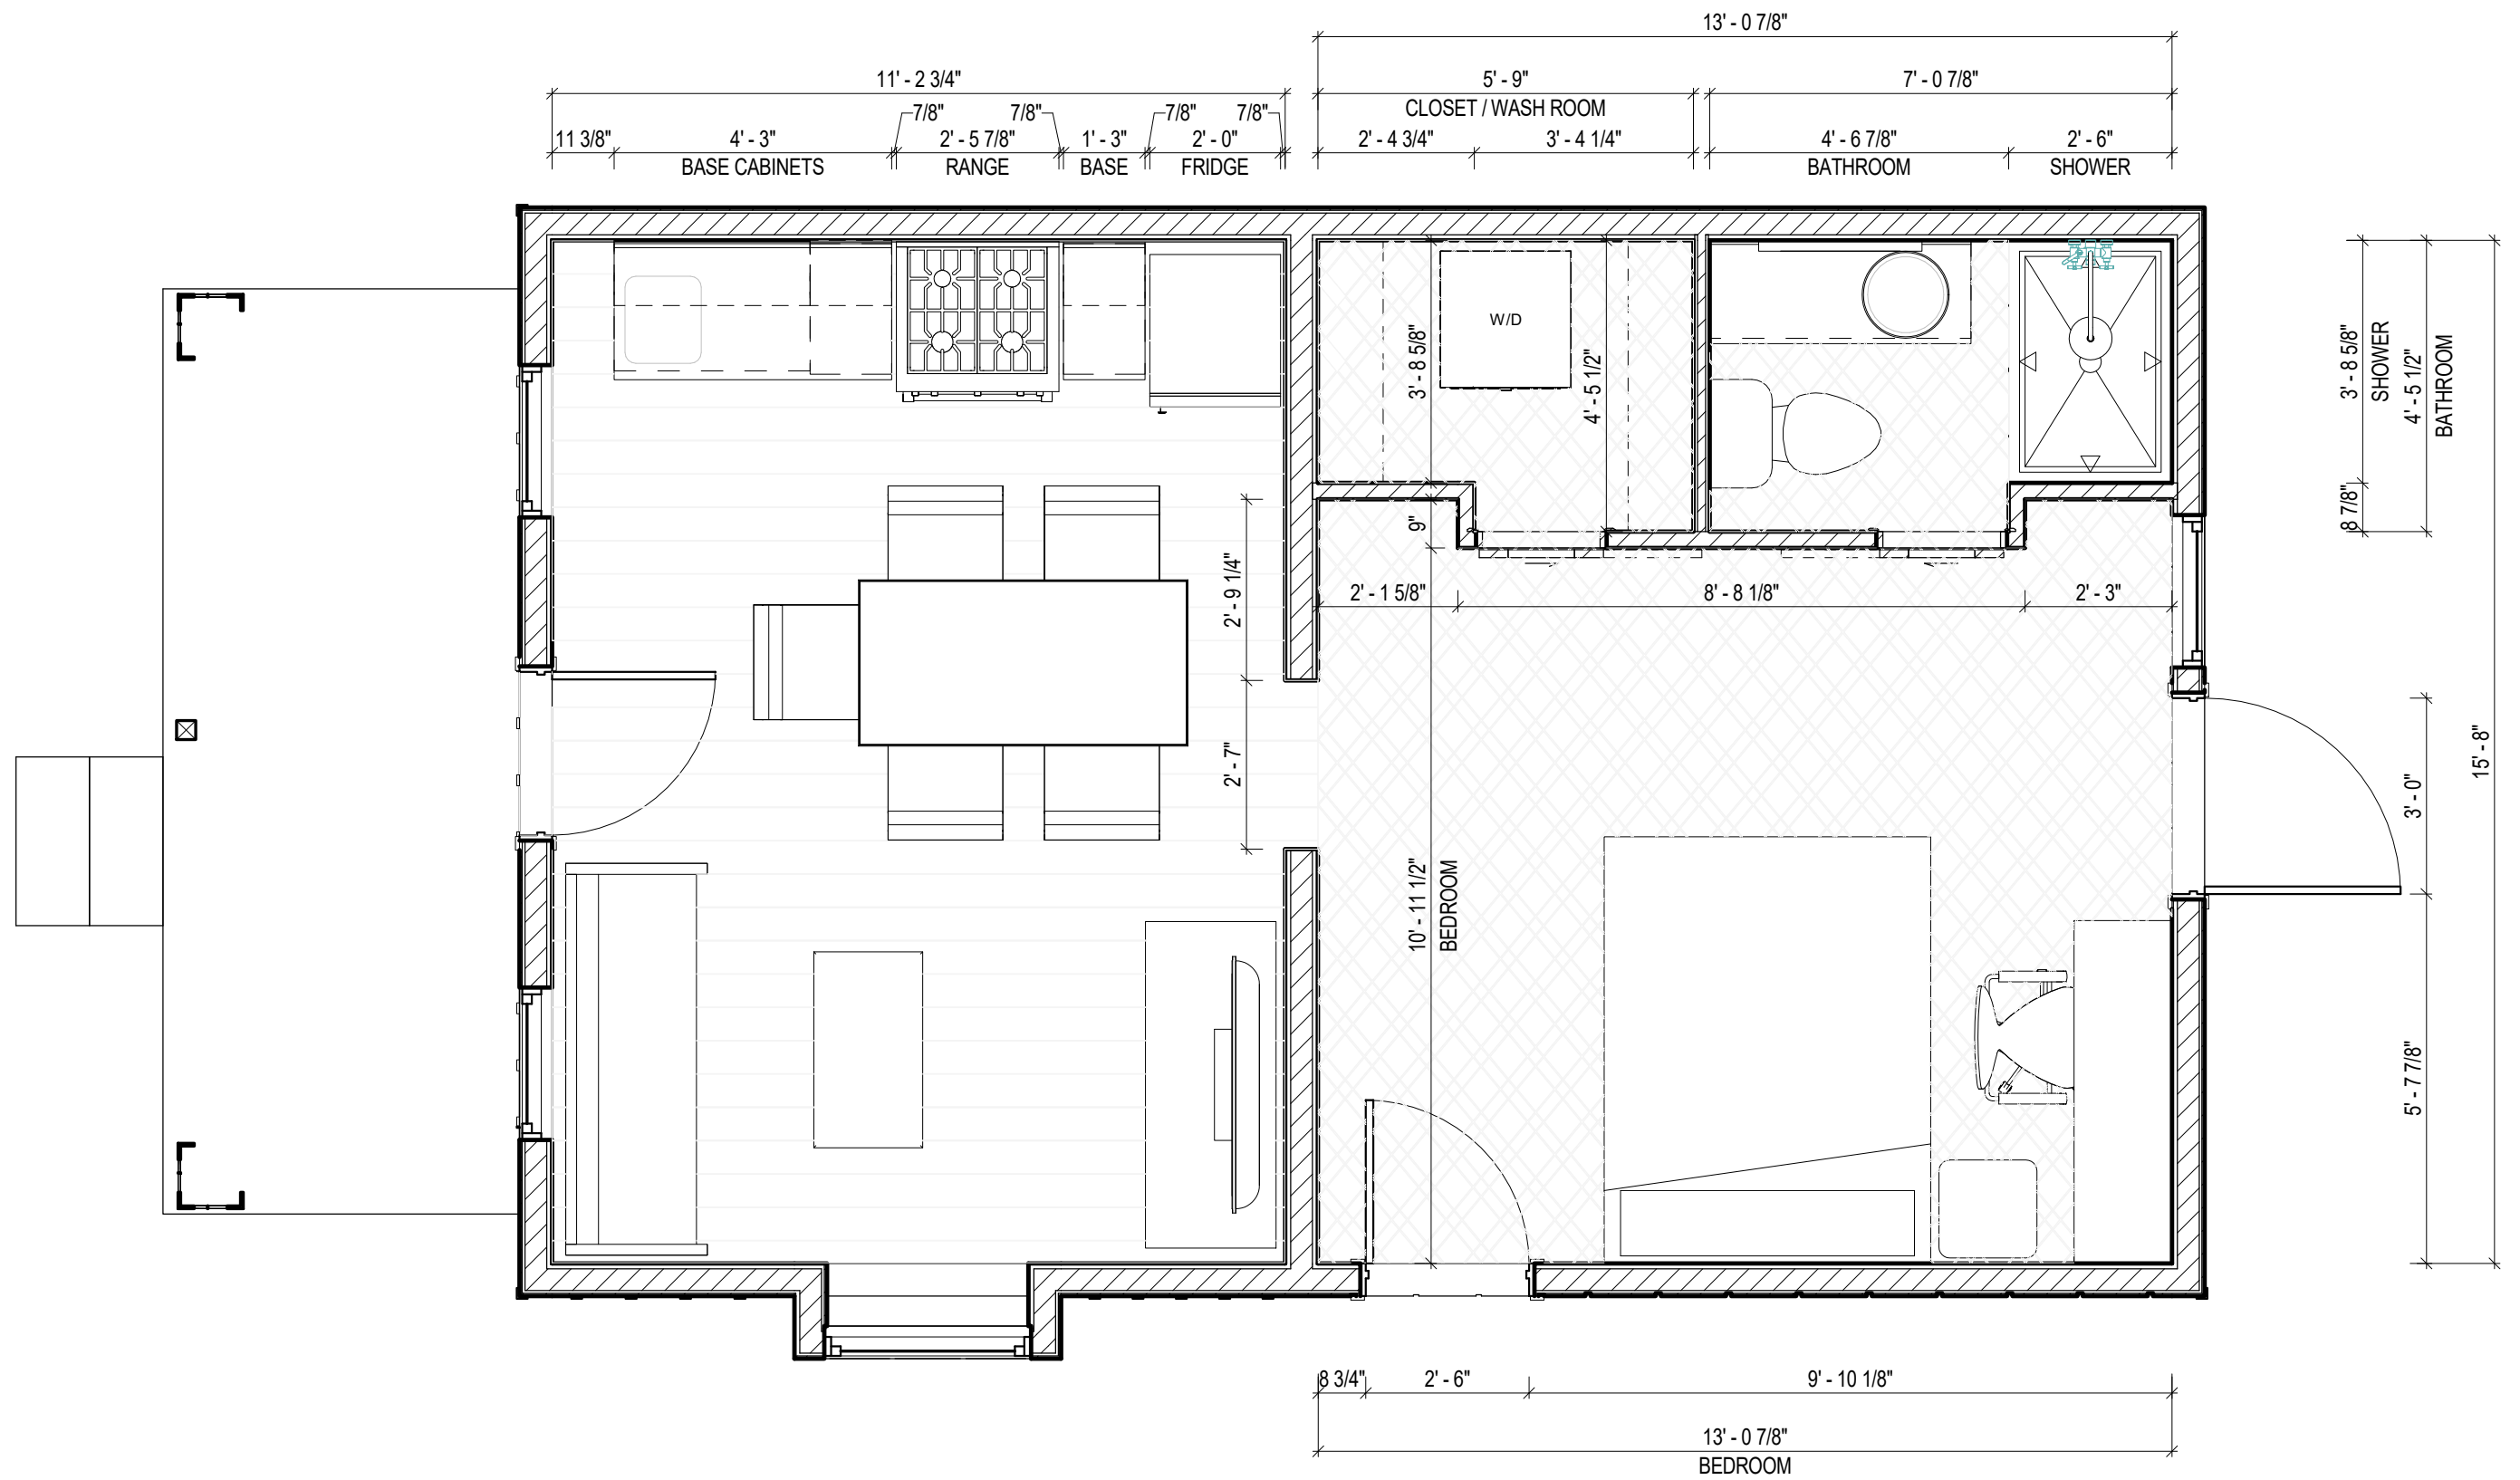


1 BACKROOM PLAN  
3/8" = 1'-0"

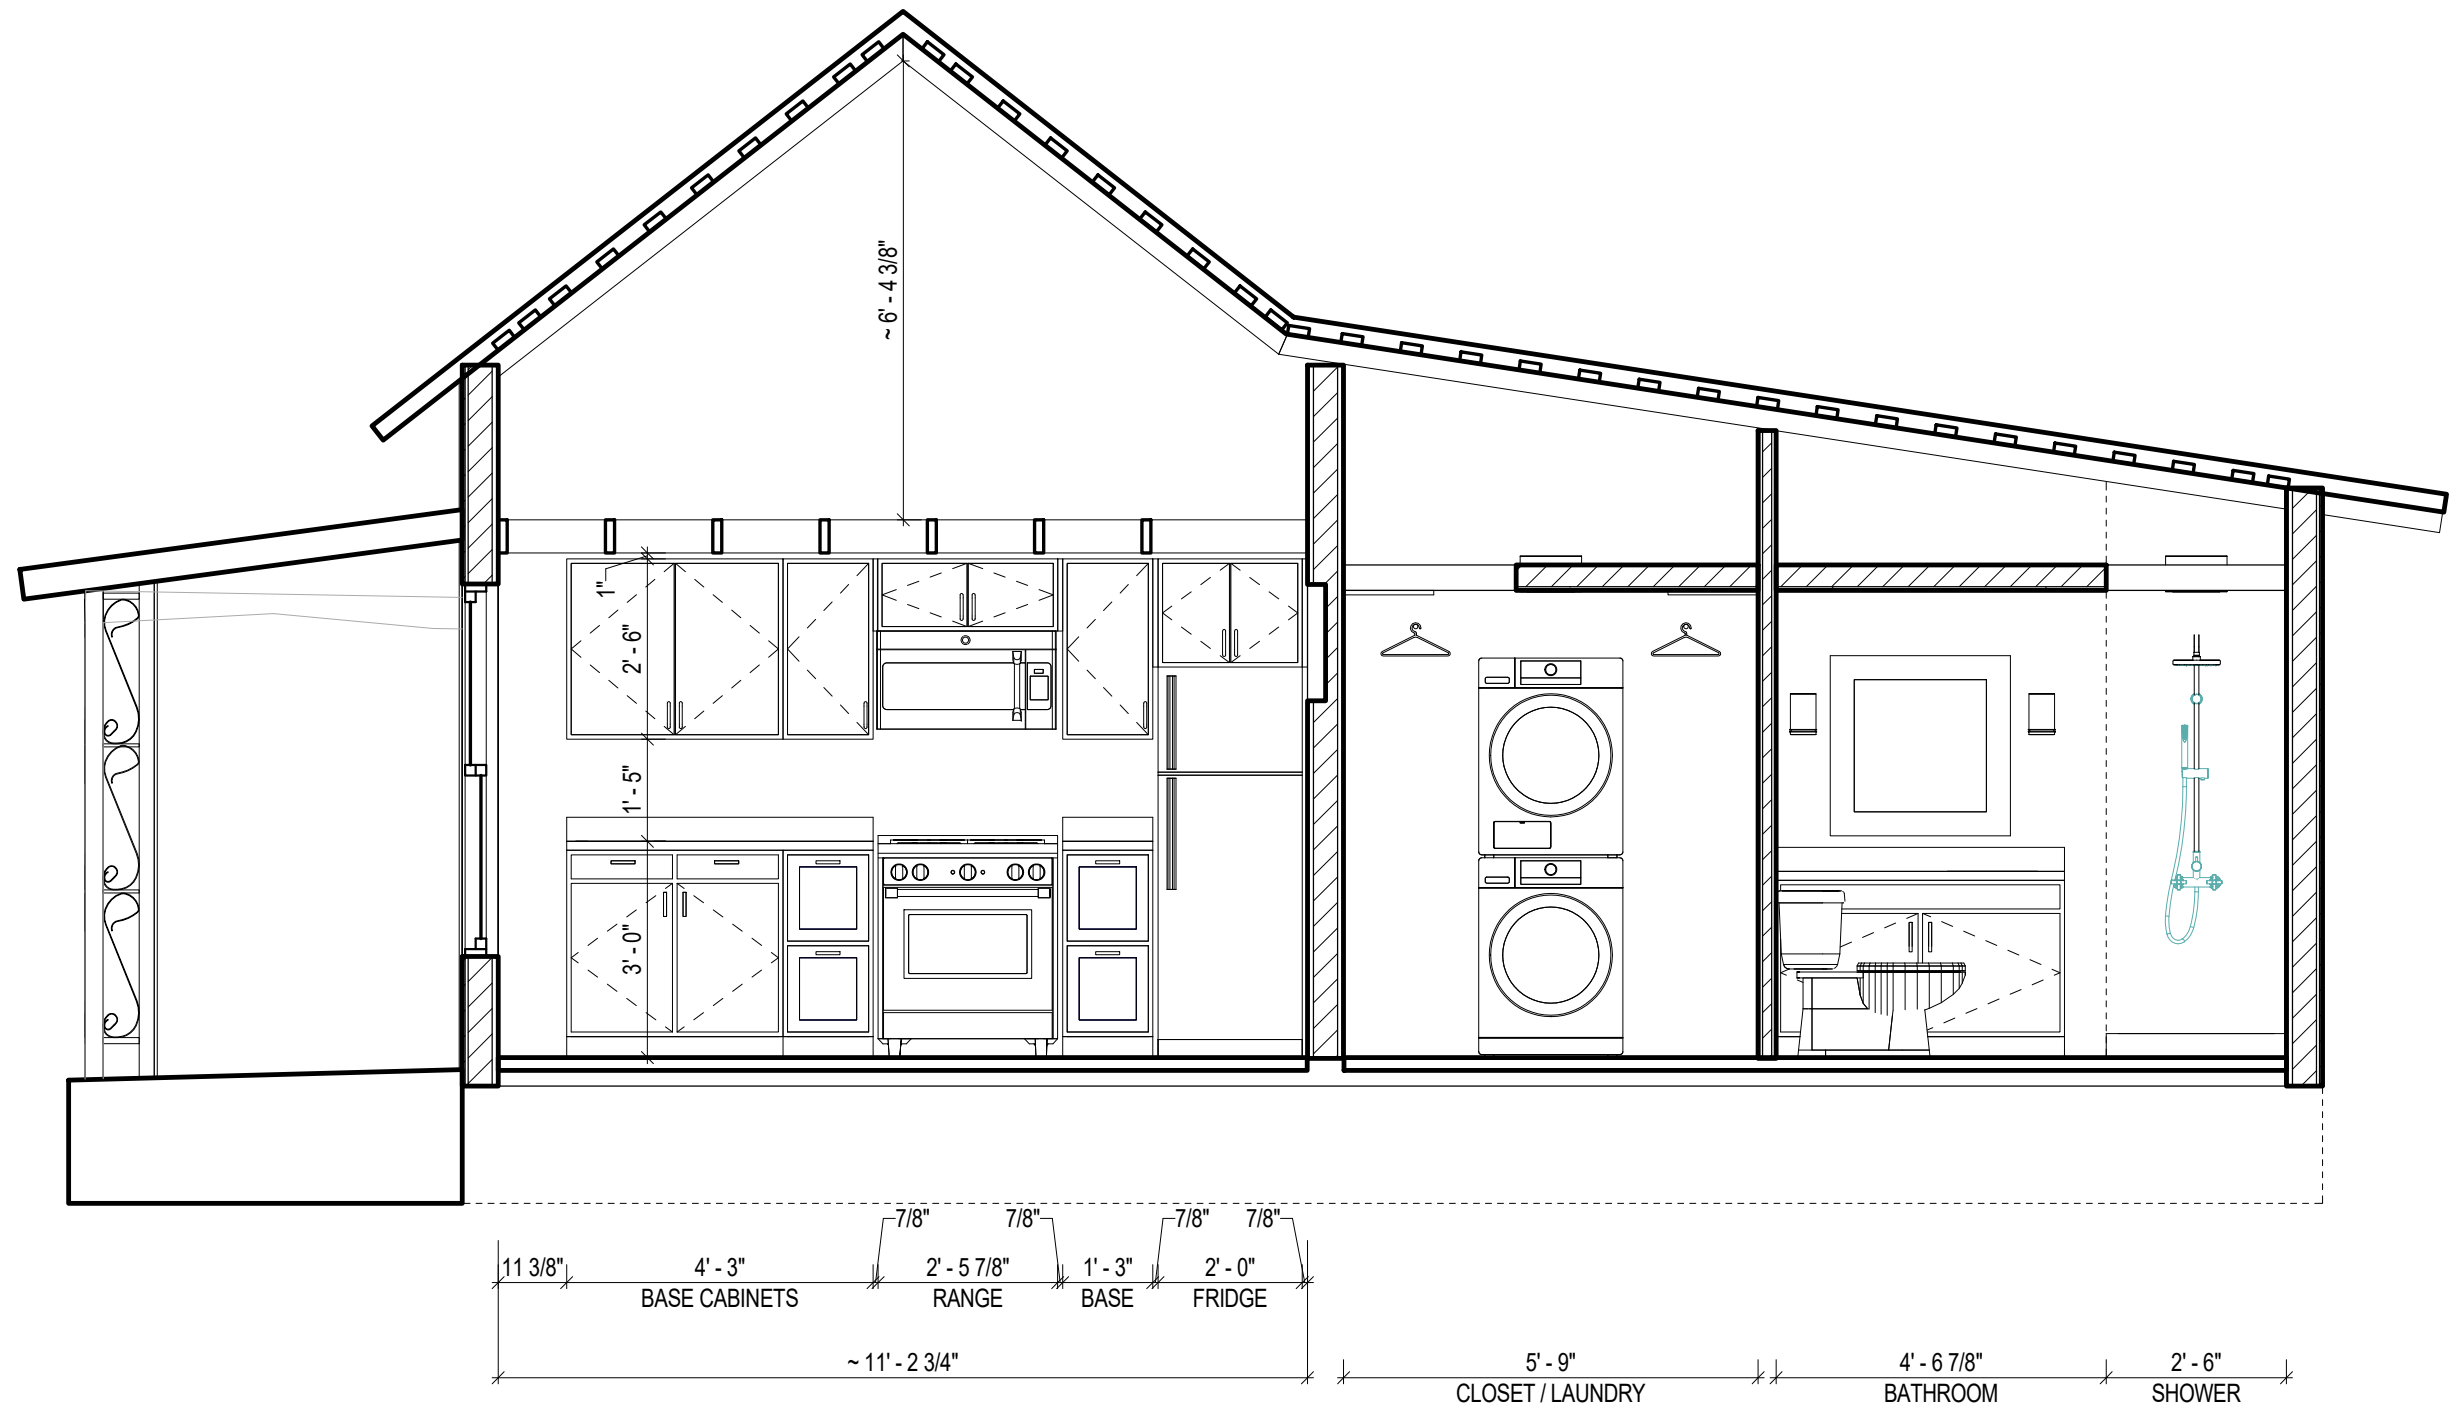


1 KITCHEN SECTION - LOOKING WEST  
3/8" = 1'-0"

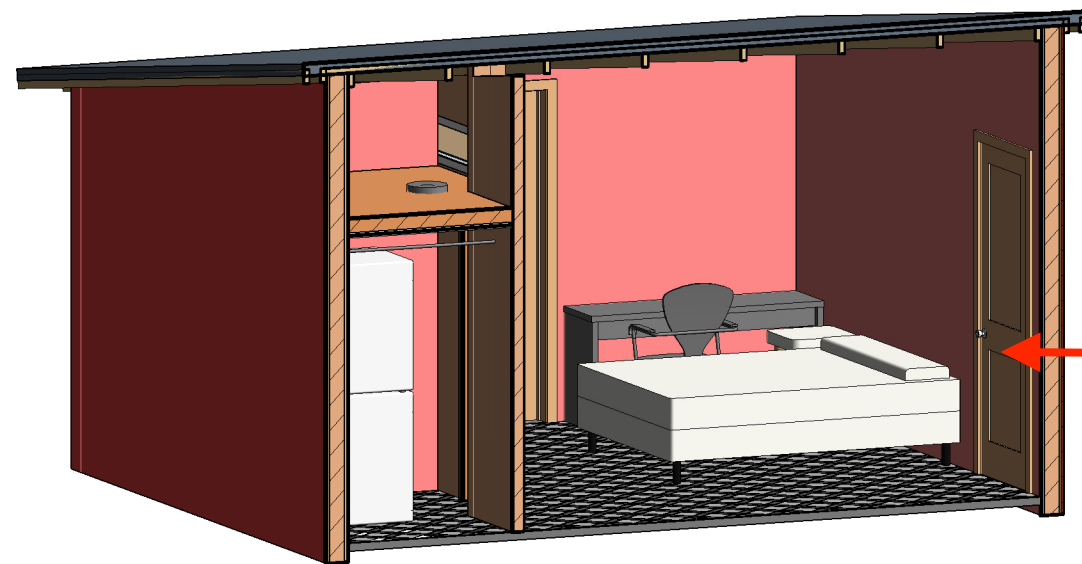


② 3D VIEW

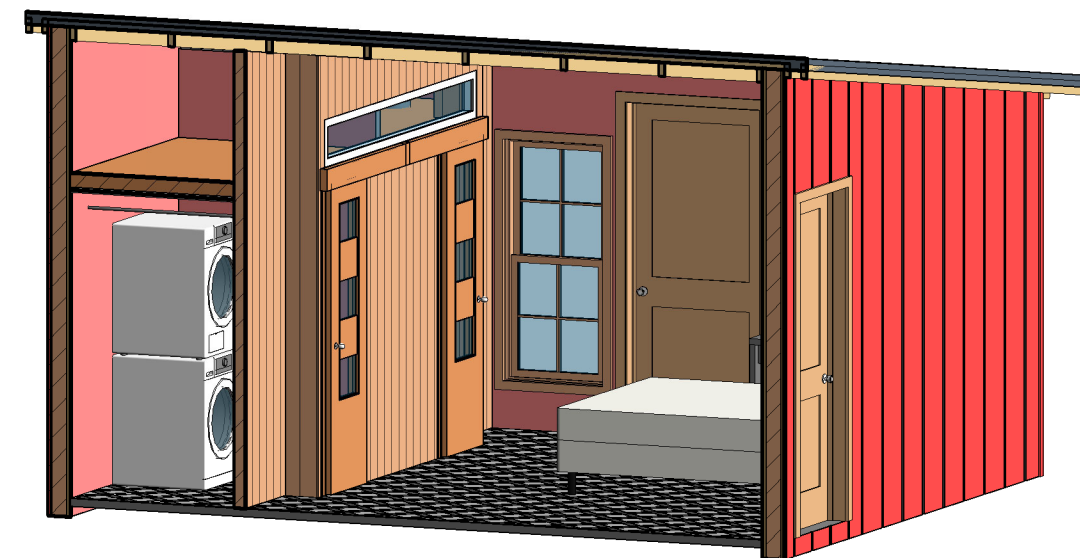


③ 3D VIEW

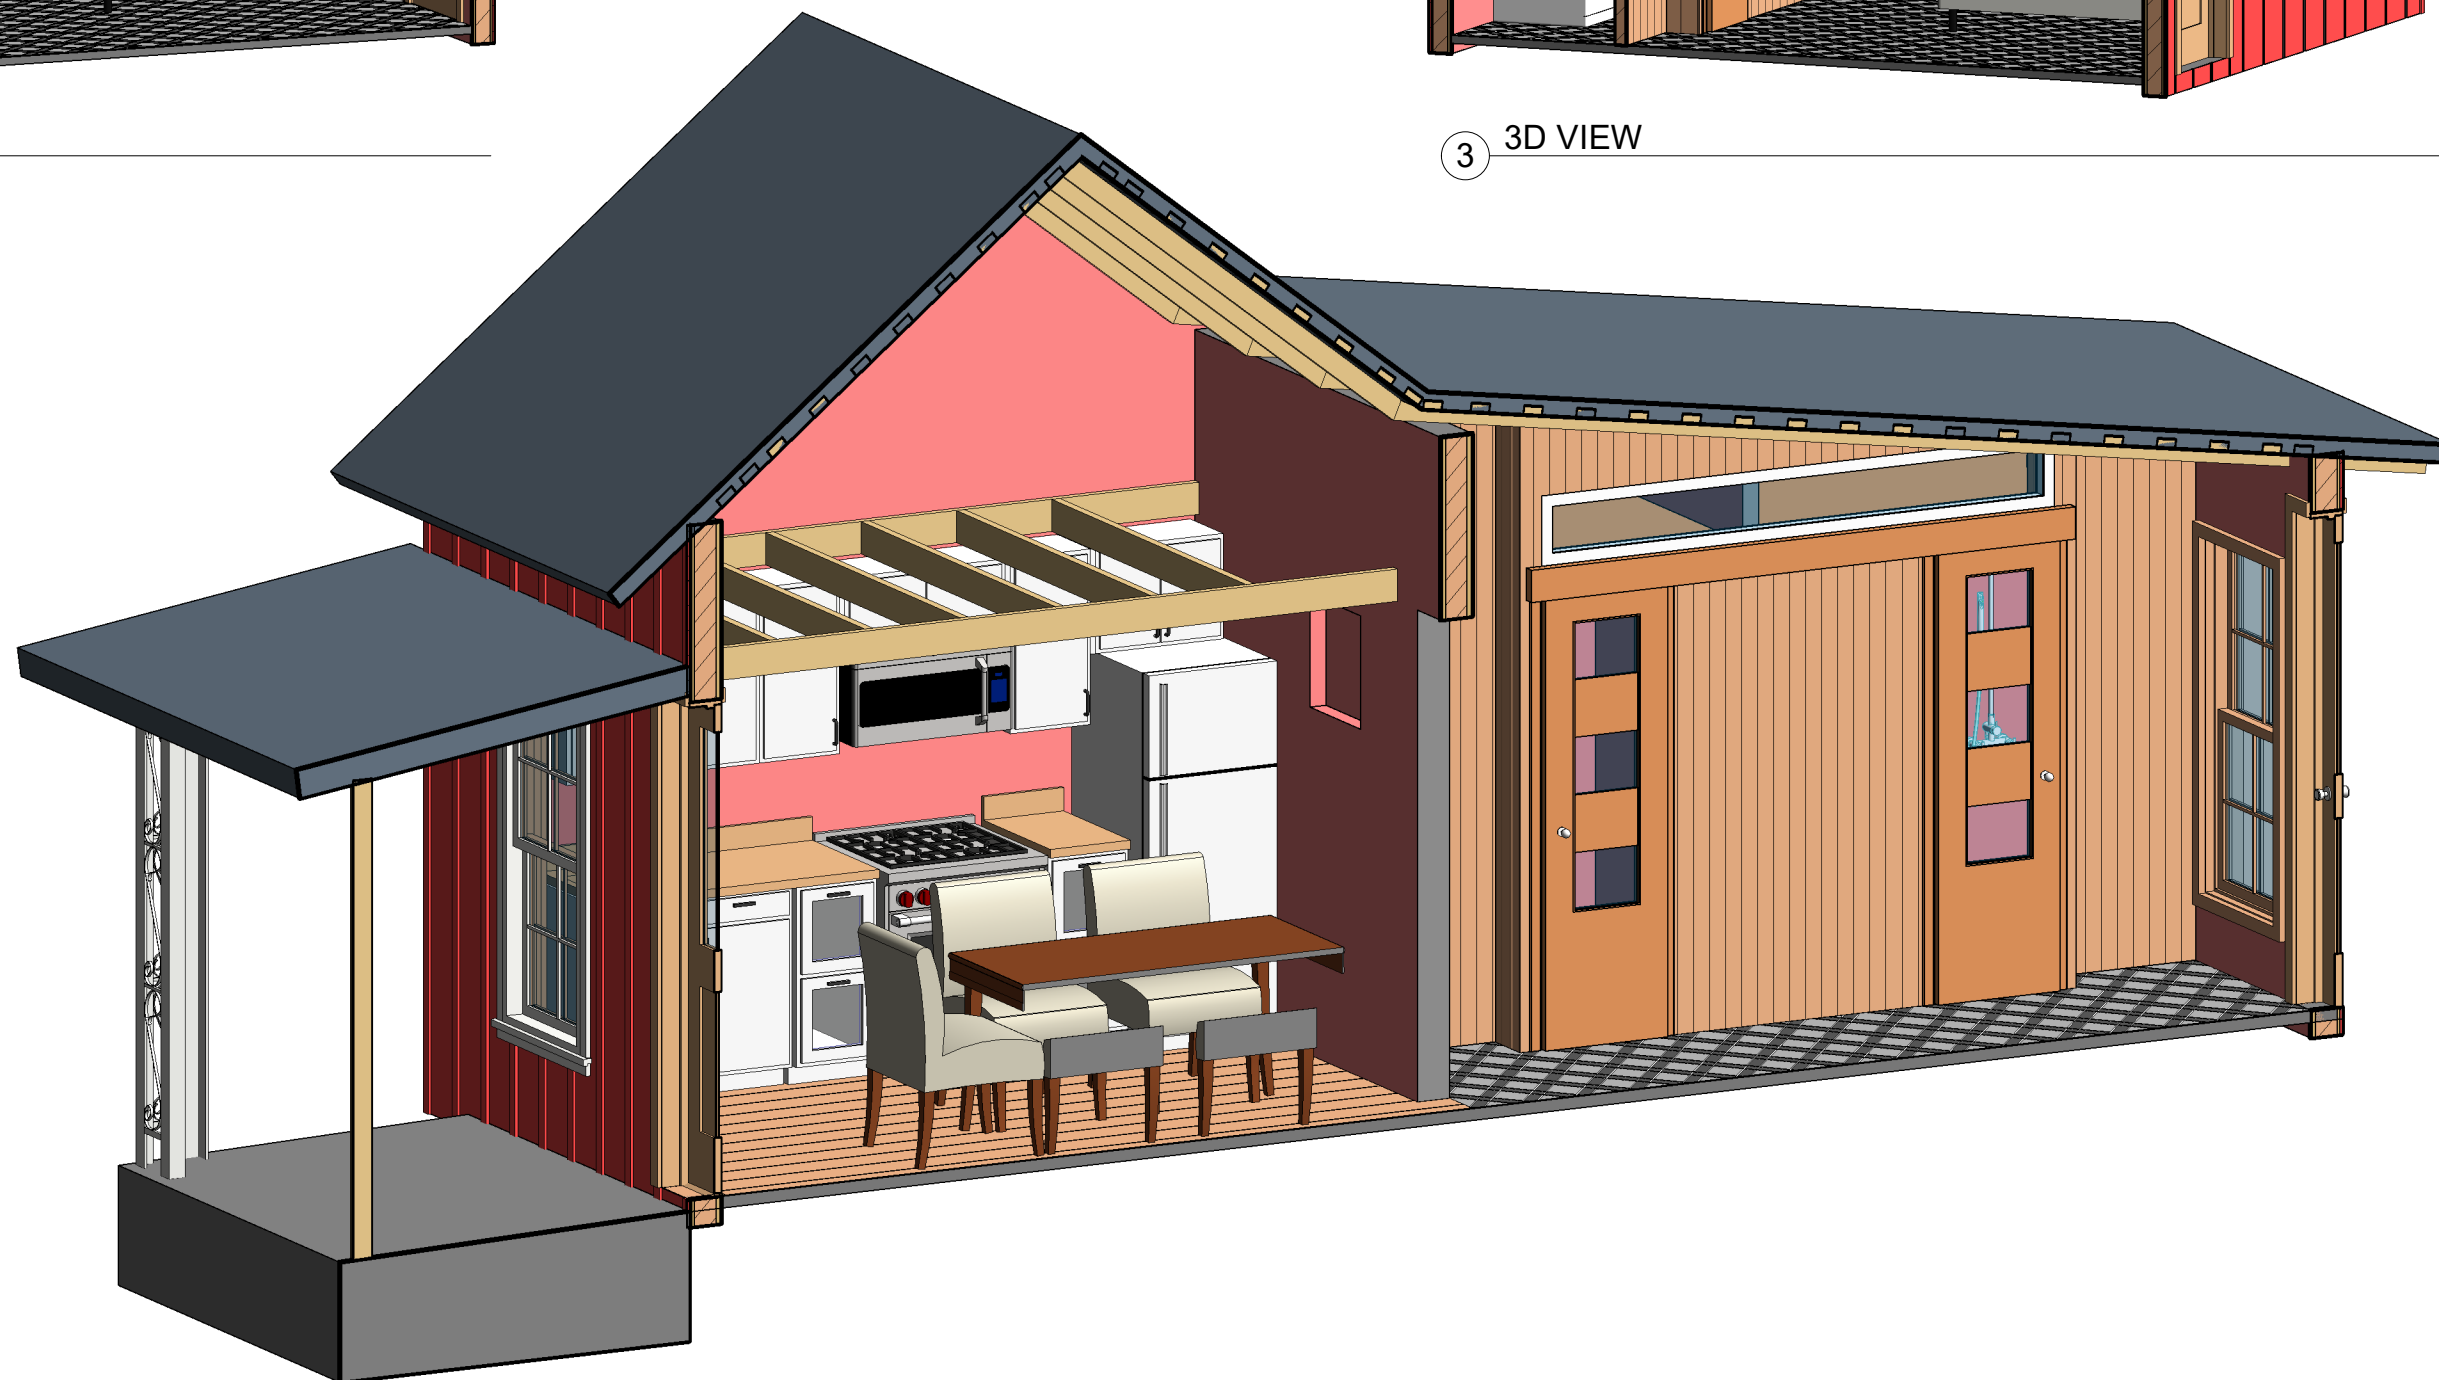

① 3D\_SECTION

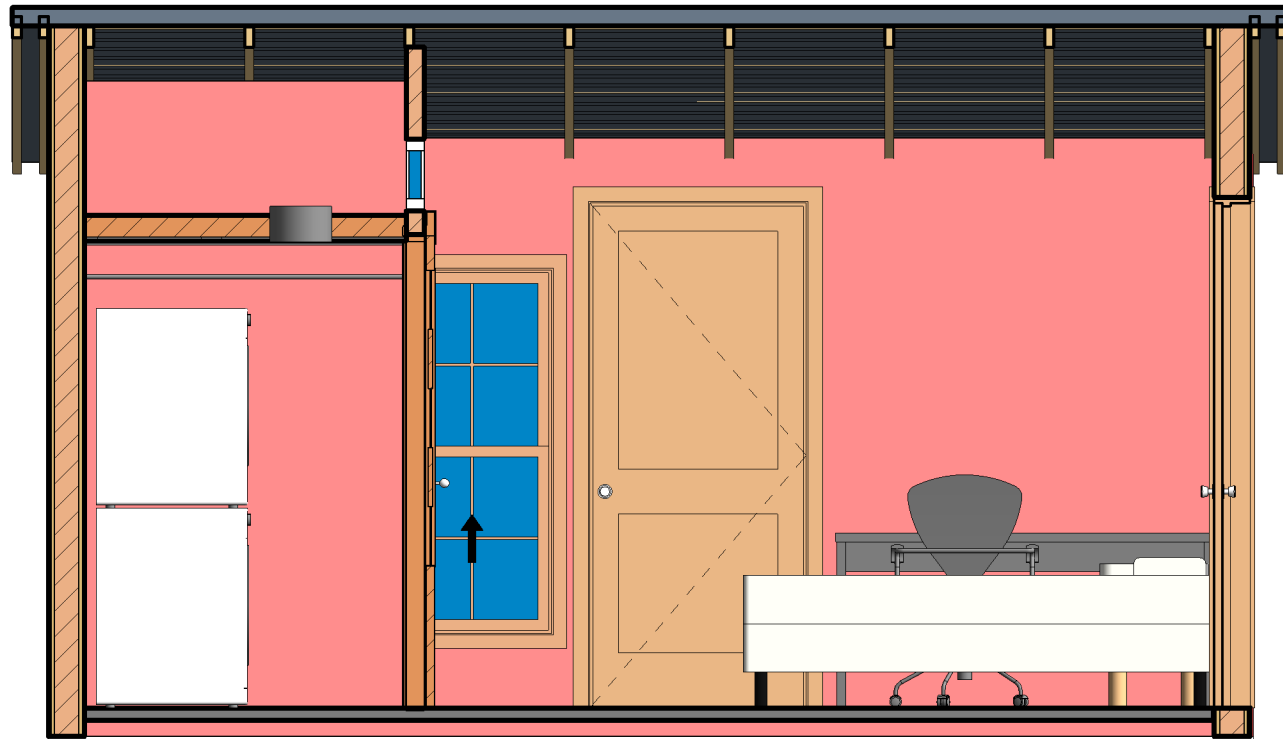

① BUILDING SECTION - BACKROOM @ CLOSET - LOOKING NORTH  
 $\frac{3}{8}" = 1'-0"$

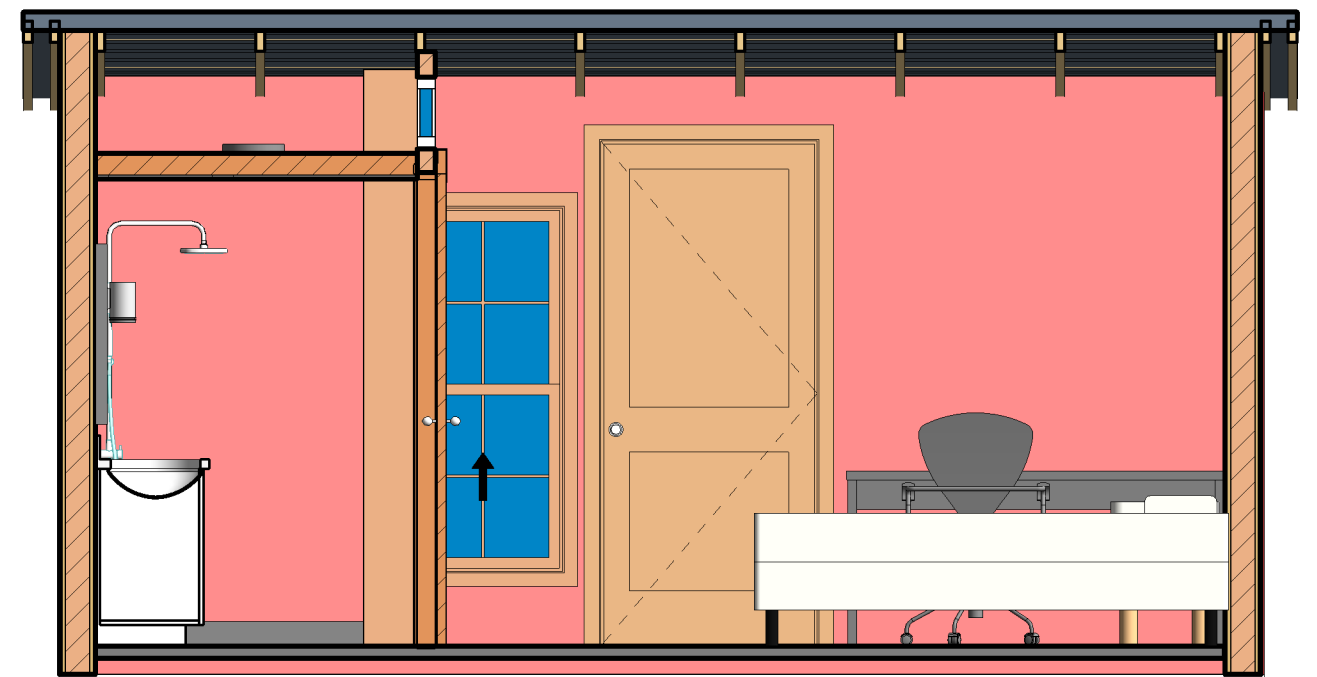


② BUILDING SECTION - BACKROOM @ BATHROOM - LOOKING NORTH  
 $\frac{3}{8}" = 1'-0"$







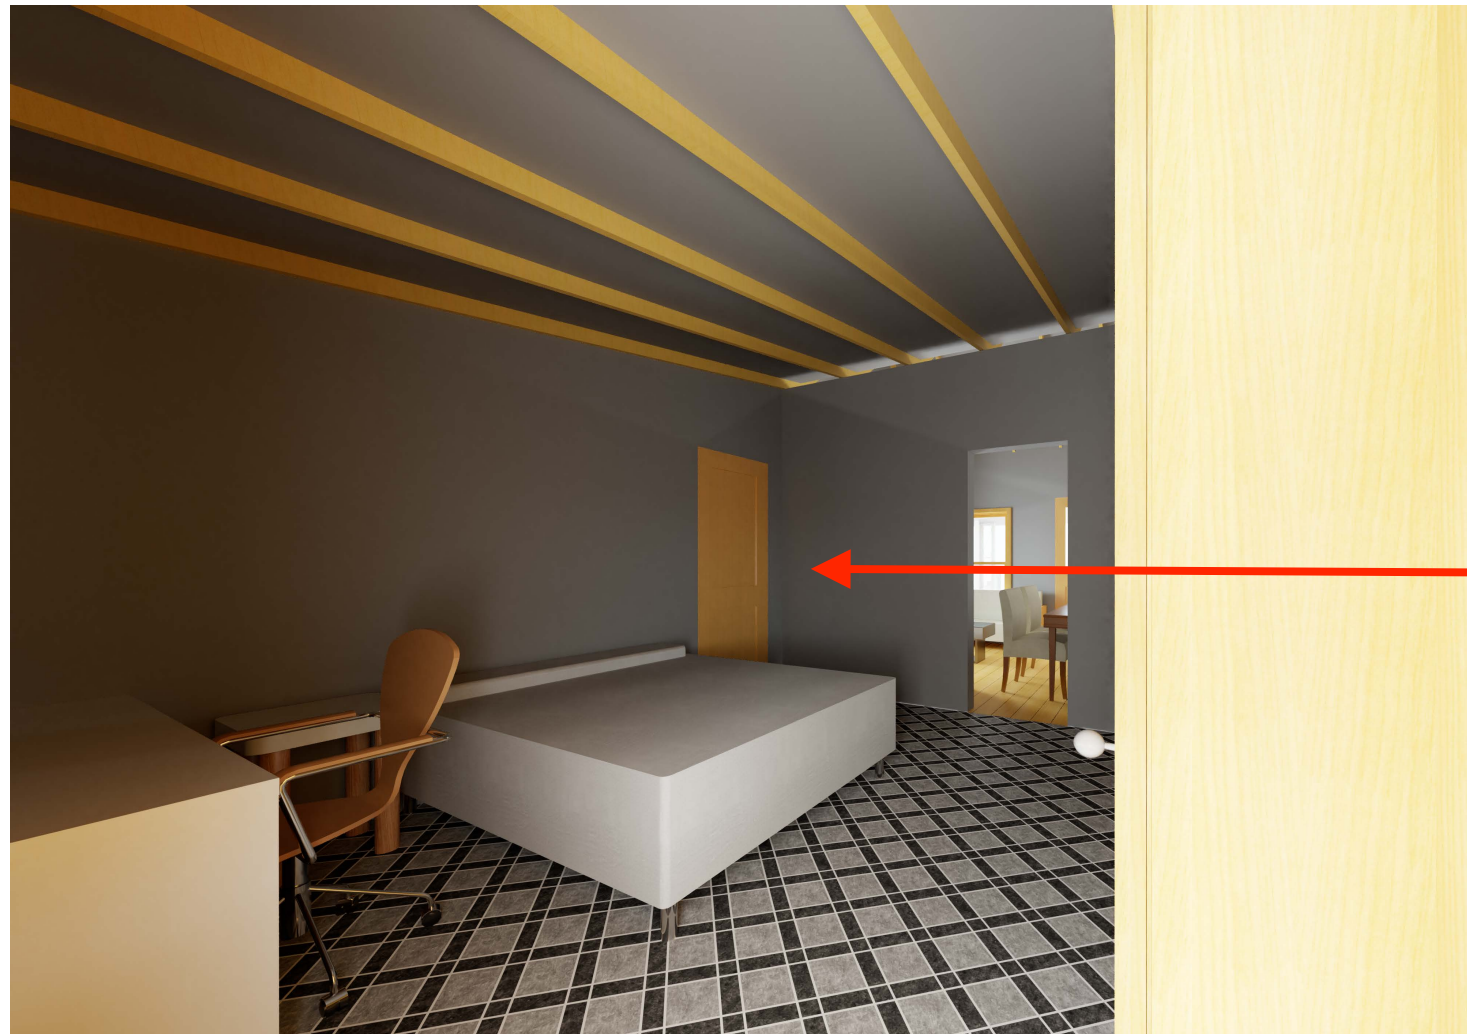

Side exterior door -  
interior opening to  
be closed



